




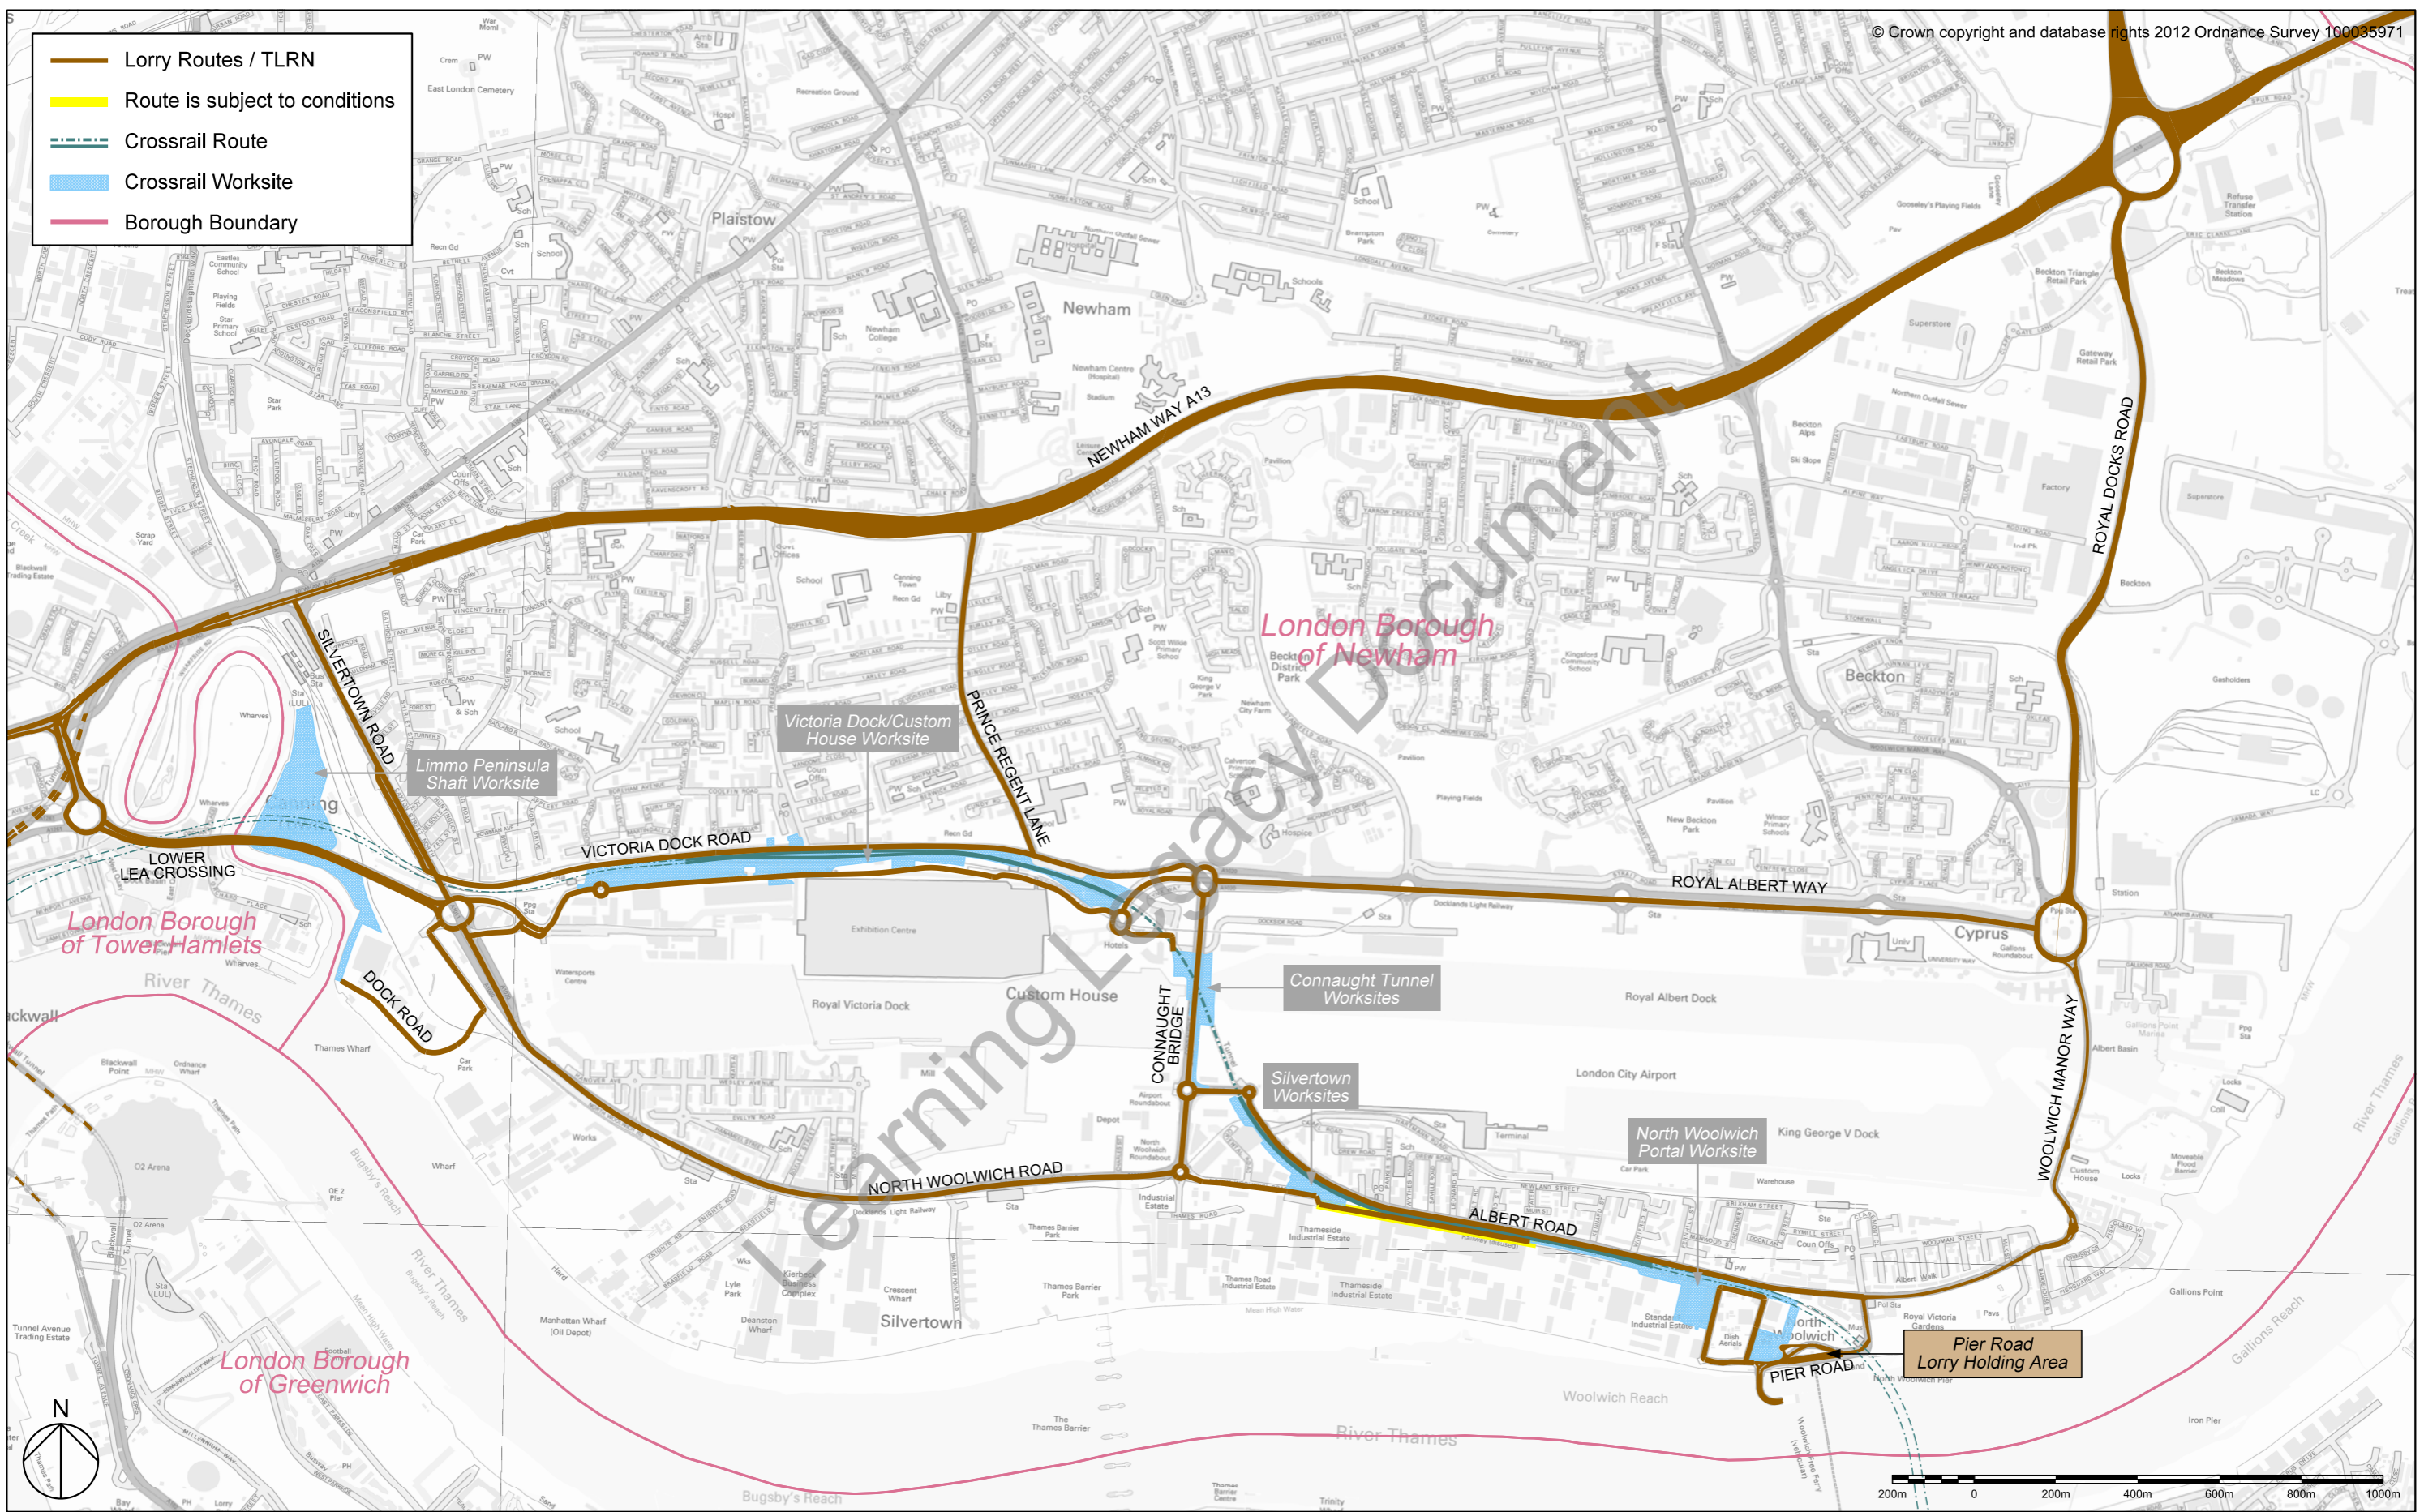


-  Lorry Routes / TLRN
-  Route is subject to conditions
-  Crossrail Route
-  Crossrail Worksite
-  Borough Boundary



Copy Approved for Design - Created: 17-APR-2013



Contract : Crossrail Line 1 Programme
 Originator : Crossrail Ltd
 Scale : NTS @ A3

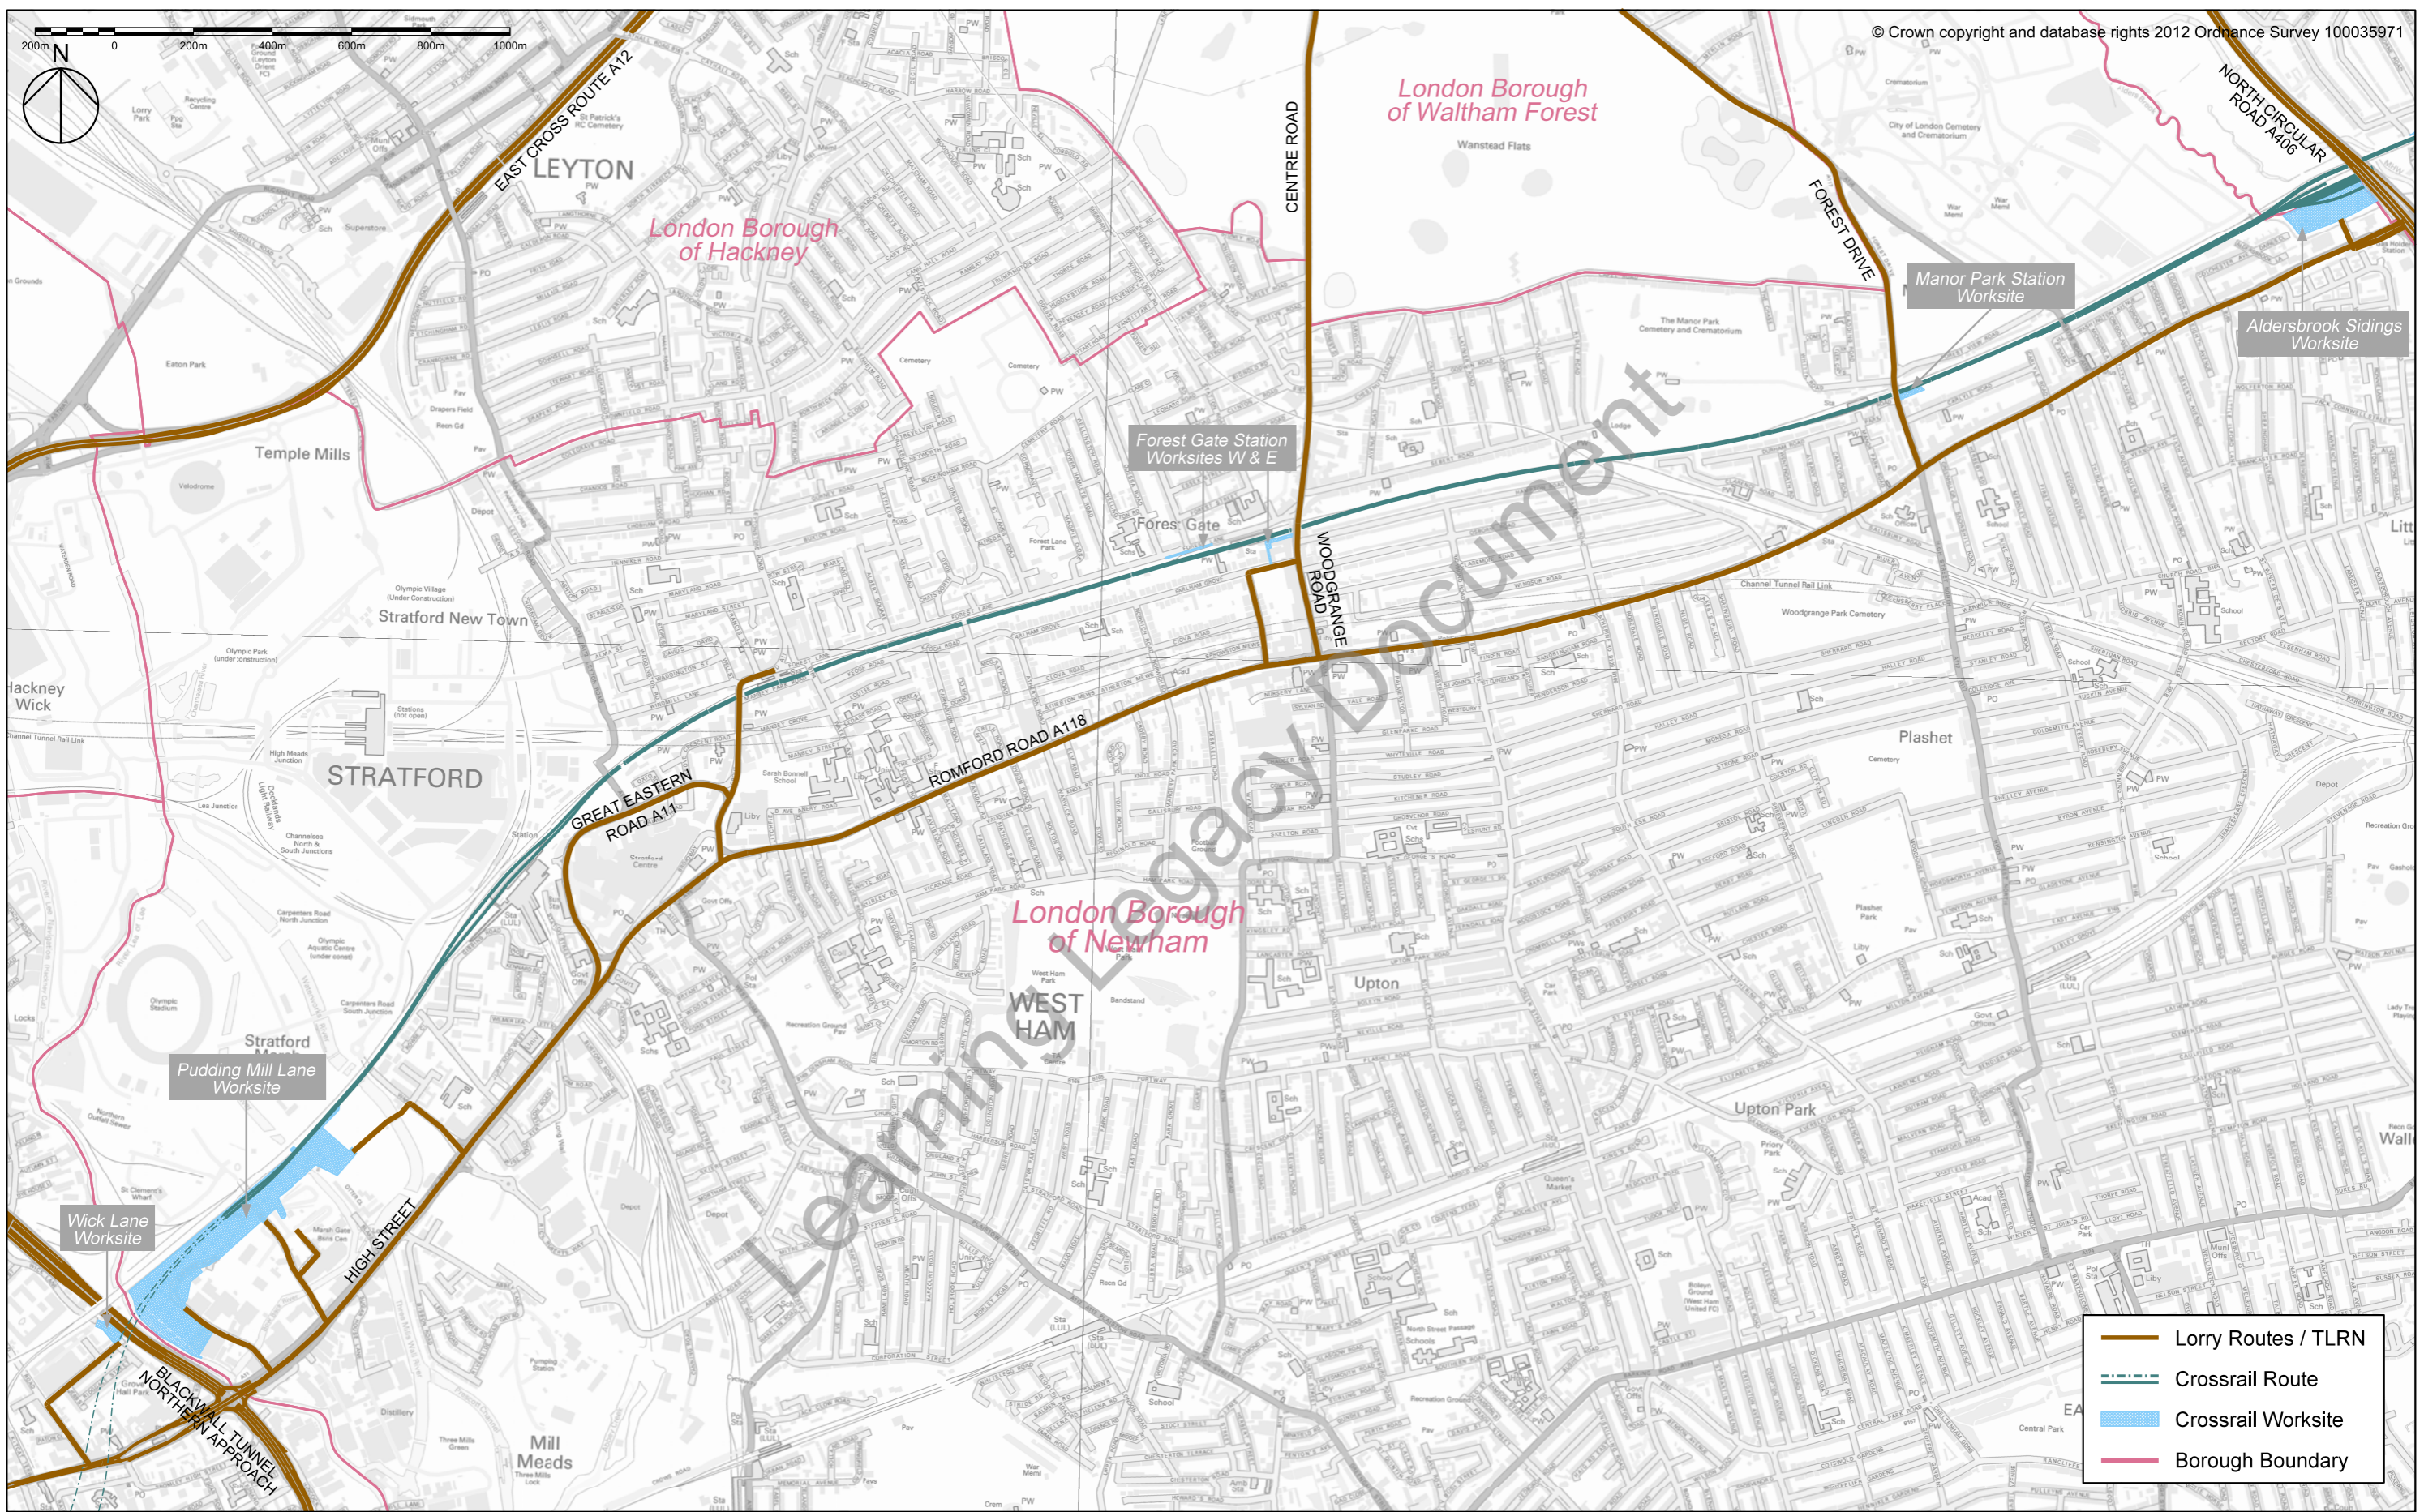
London Borough of Newham
 Sheet 1 of 2
 Approved Lorry Route Network





17/04/2013

CRL1-XRL-T3-DDA-CRG03-00048 P02

RESTRICTED

Fit for authorisation



-  Lorry Routes / TLRN
-  Crossrail Route
-  Crossrail Worksite
-  Borough Boundary

Copy Approved for Design - Created: 17-APR-2013



Contract : Crossrail Line 1 Programme
 Originator : Crossrail Ltd
 Scale : NTS @ A3

London Borough of Newham
 Sheet 2 of 2
 Approved Lorry Route Network

17/04/2013

CRL1-XRL-T3-DDA-CRG03-00051 P01

RESTRICTED

Fit for authorisation