




|  |                              |
|--|------------------------------|
|  | Station and Route in Tunnel  |
|  | Station and Route on Surface |
|  | Tunnel Portal                |
|  | Shaft                        |
|  | Route Windows                |

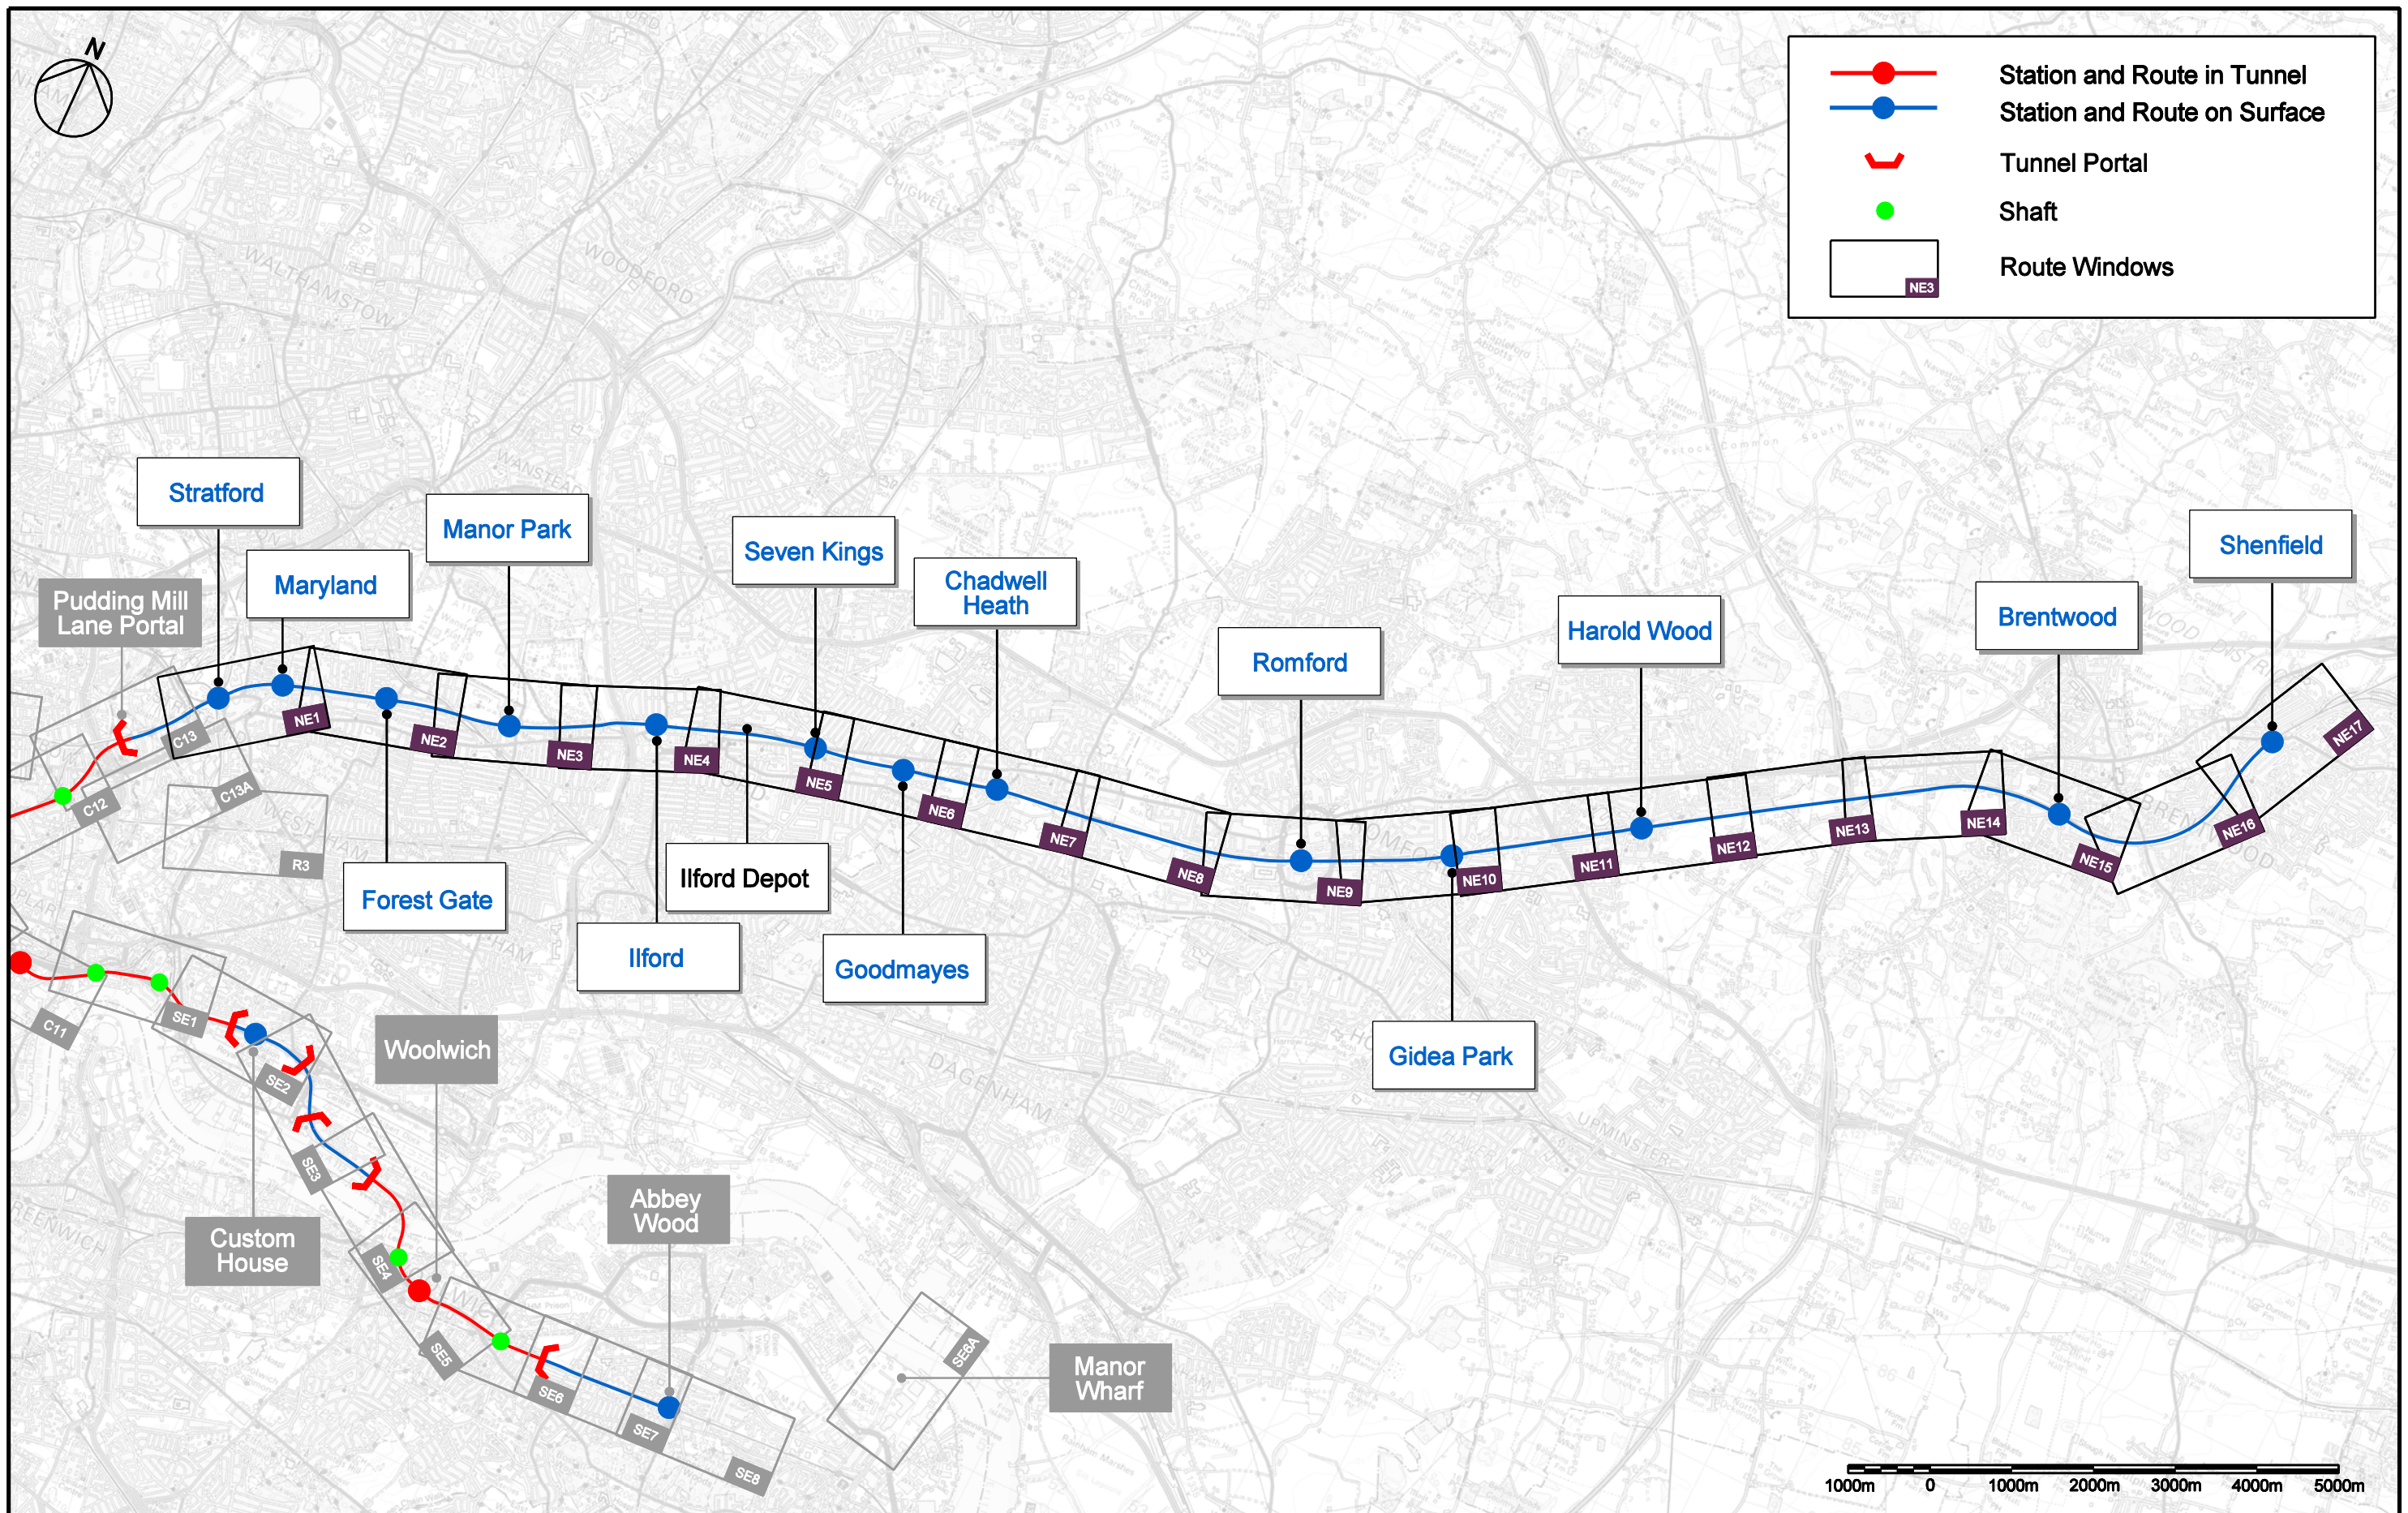

[www.crossrail.co.uk](http://www.crossrail.co.uk)

### NORTHEASTERN ROUTE SECTION KEY PLAN

This map is based upon Ordnance Survey material with the permission of Ordnance Survey on behalf of the Controller of Her Majesty's Stationary Office © Crown Copyright. Unauthorised reproduction infringes Crown Copyright and may lead to prosecution or civil proceedings. (GLA - 100032379) (2007).

MAP  
N. EAST

SCALE : 1:75000 @ A3  
110408-E1E00-F00-F-5000